



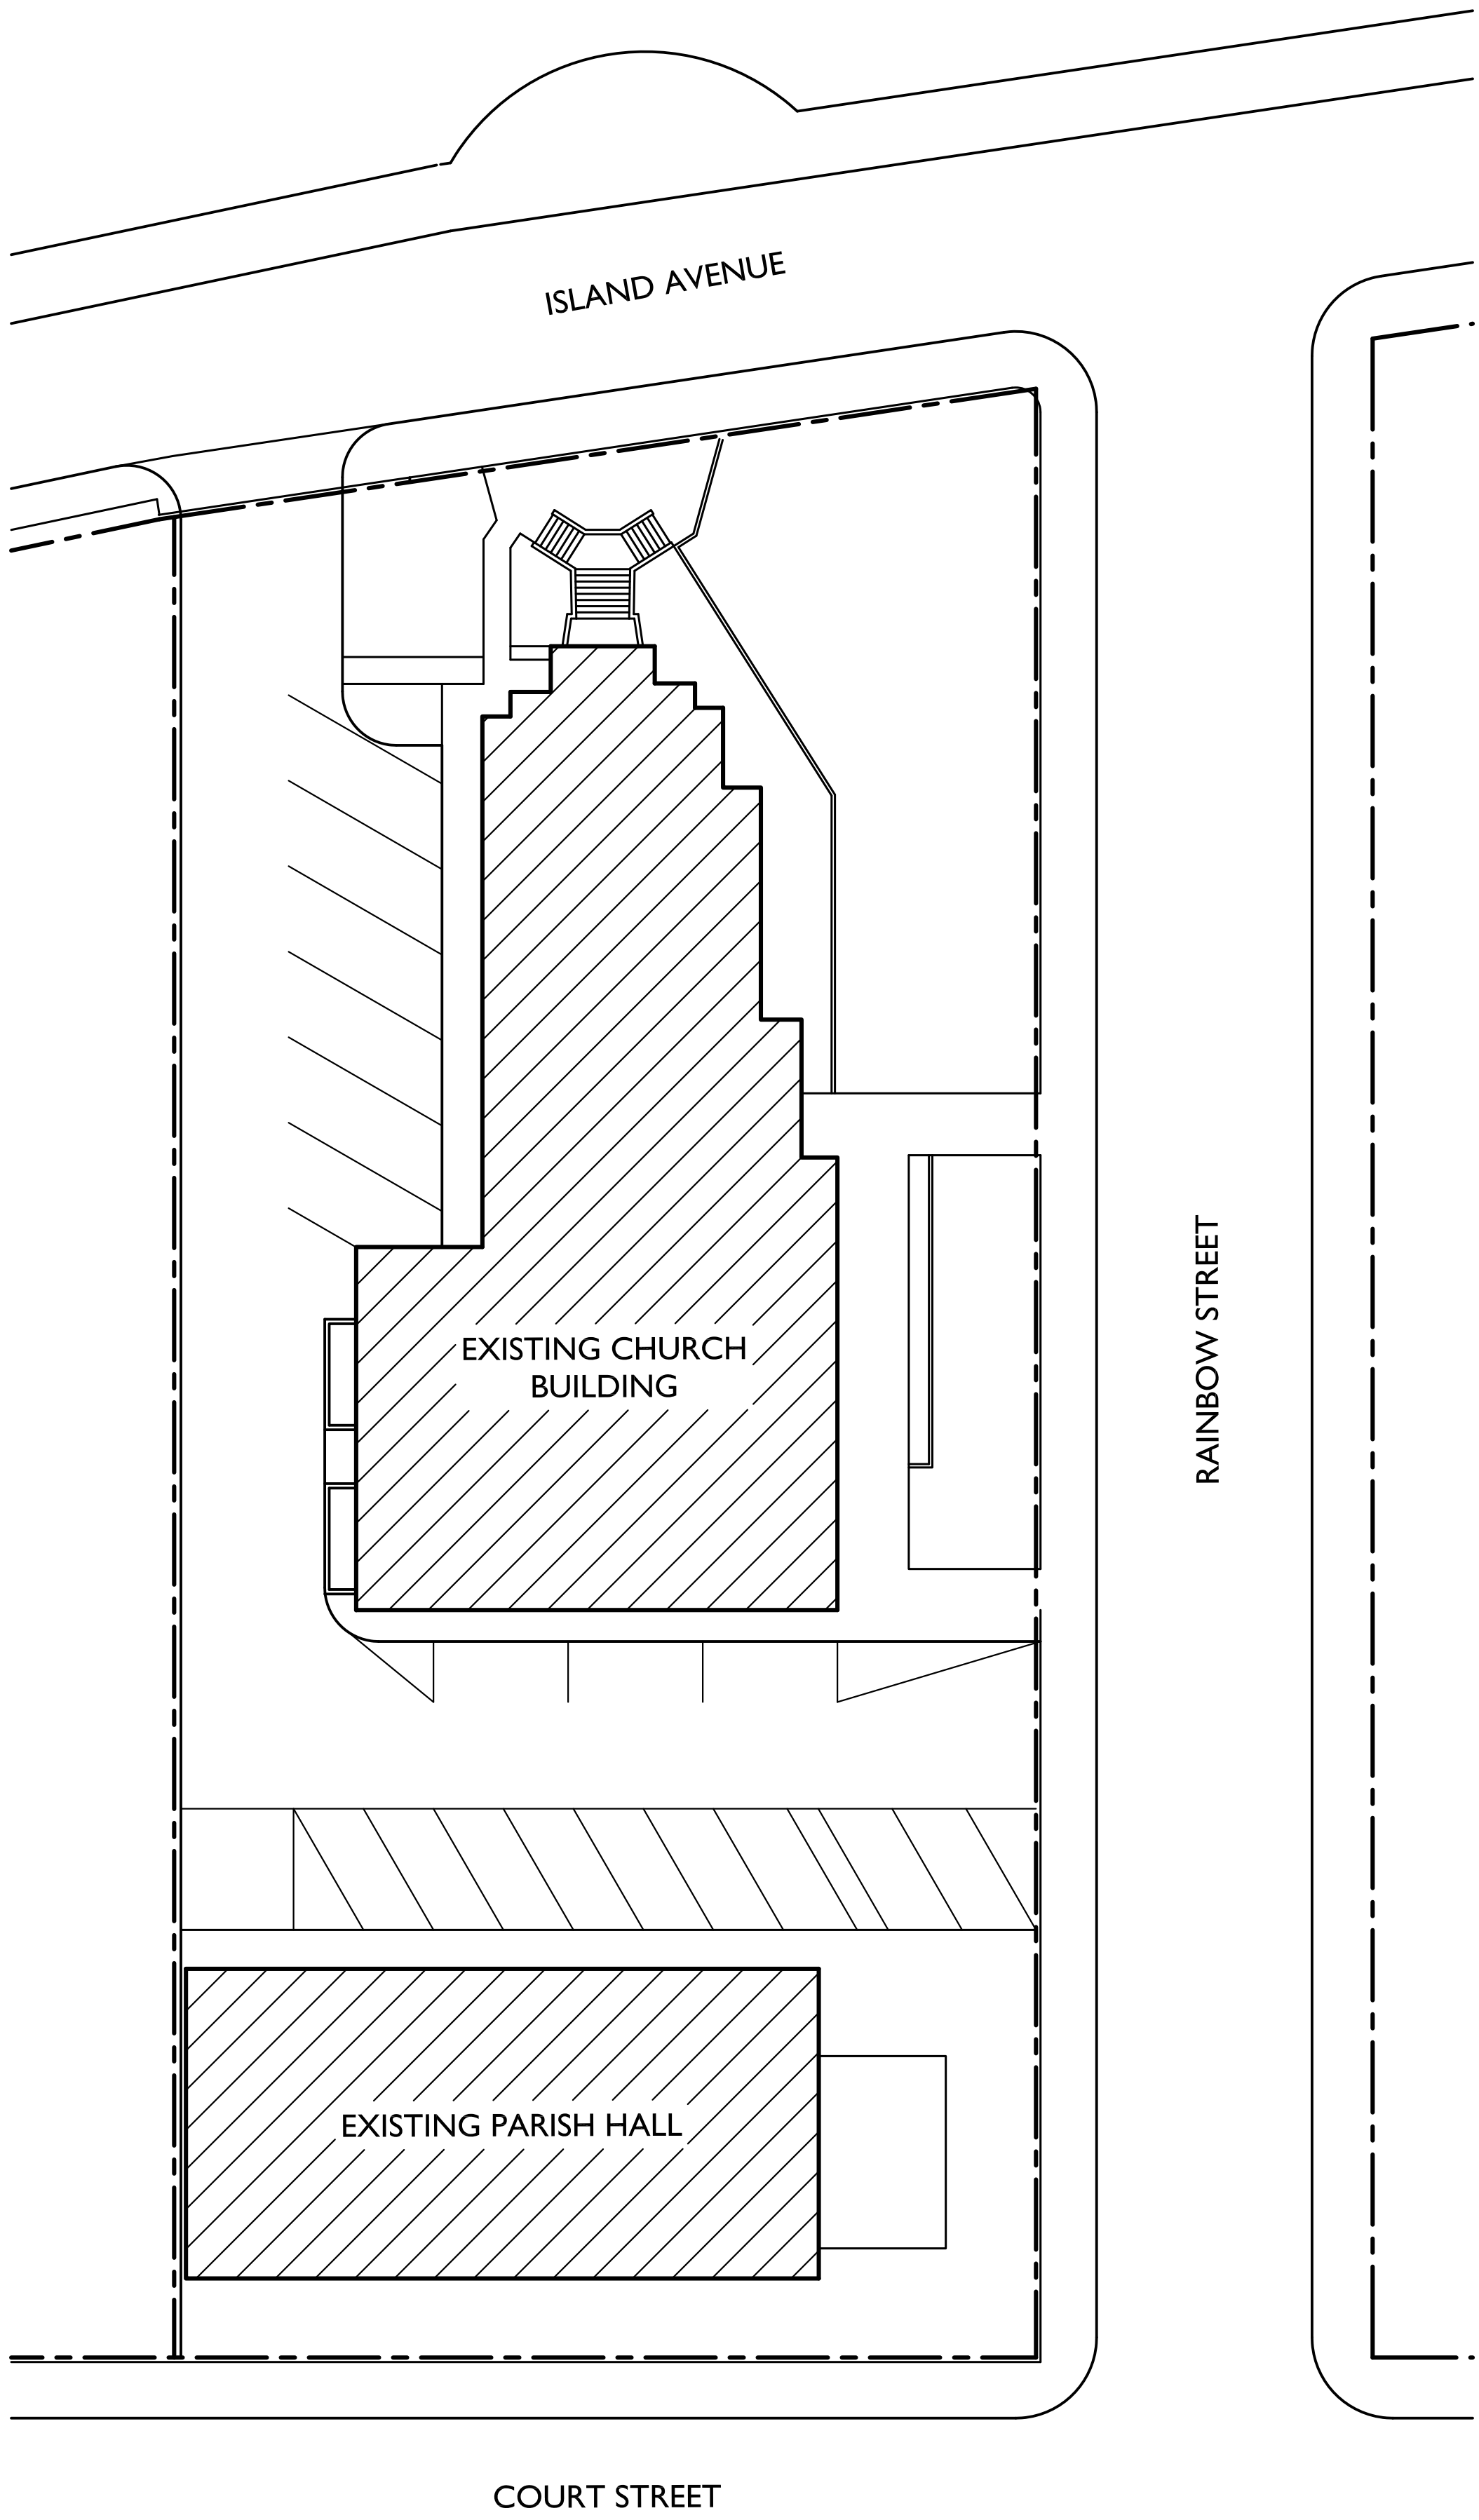


 EXISTING SITE PLAN 1"=20'-0"

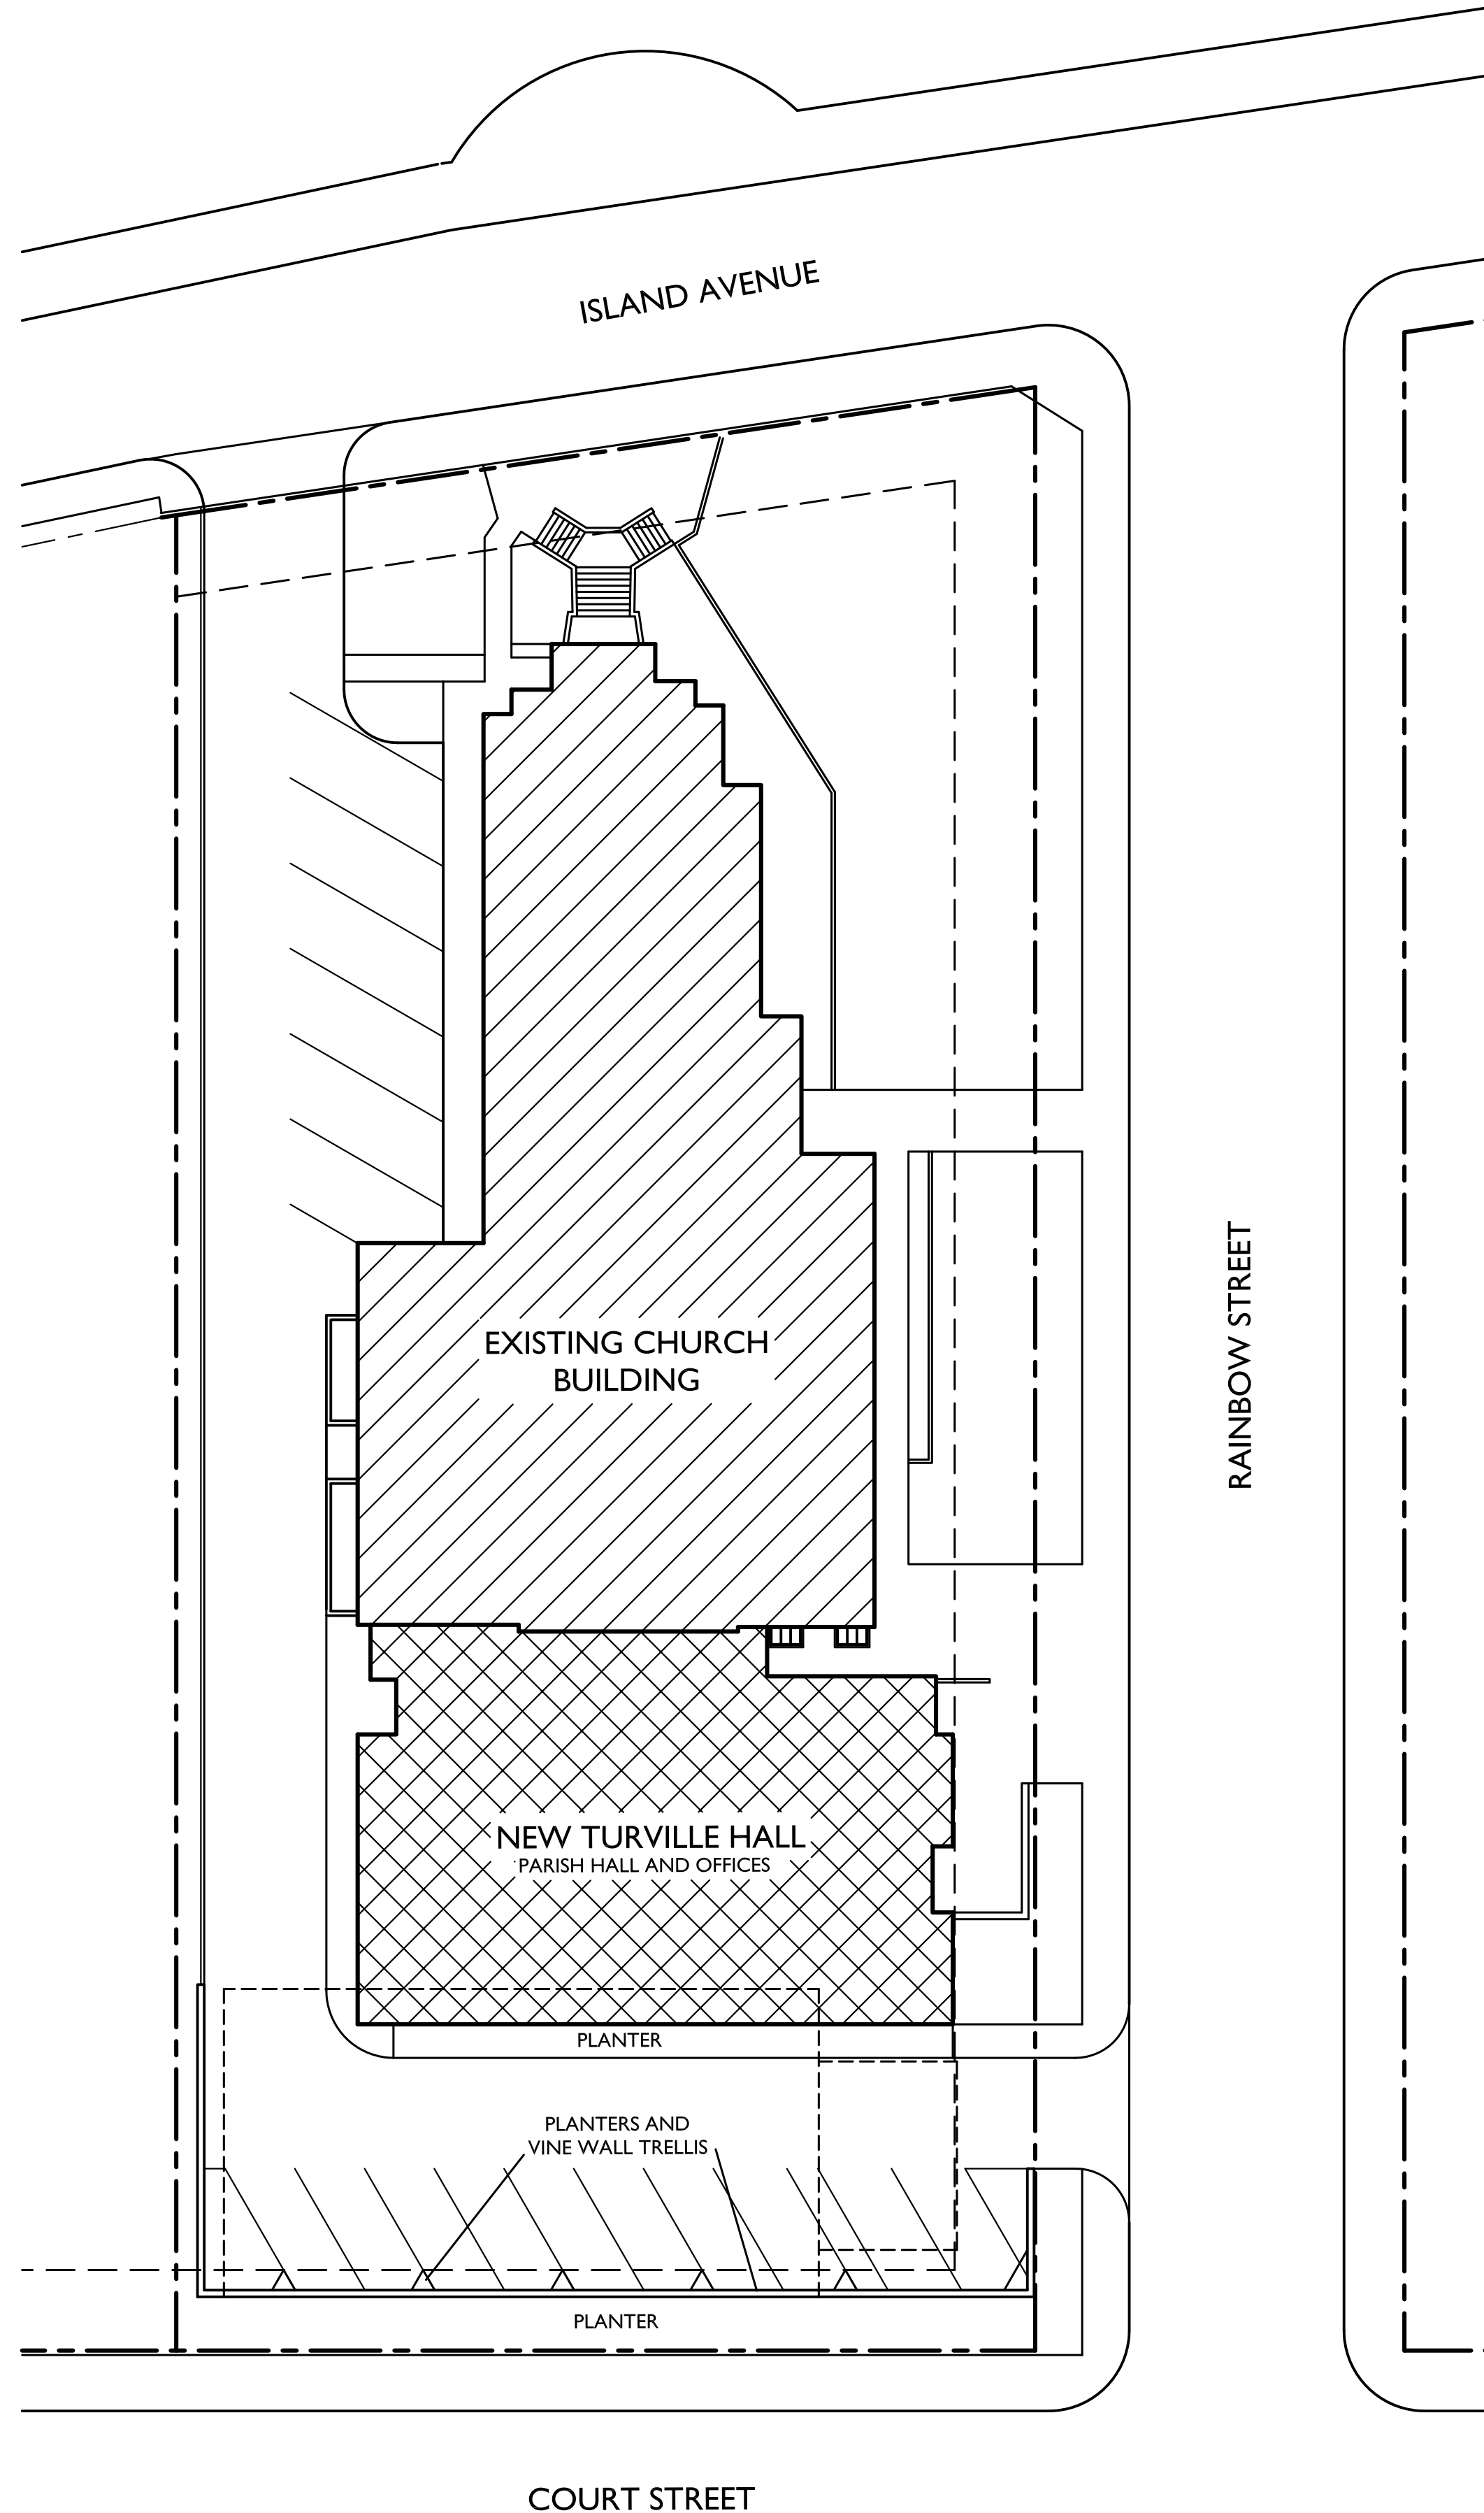


 PROPOSED SITE PLAN 1"=20'-0"

TRINITY CATHEDRAL - TURVILLE HALL

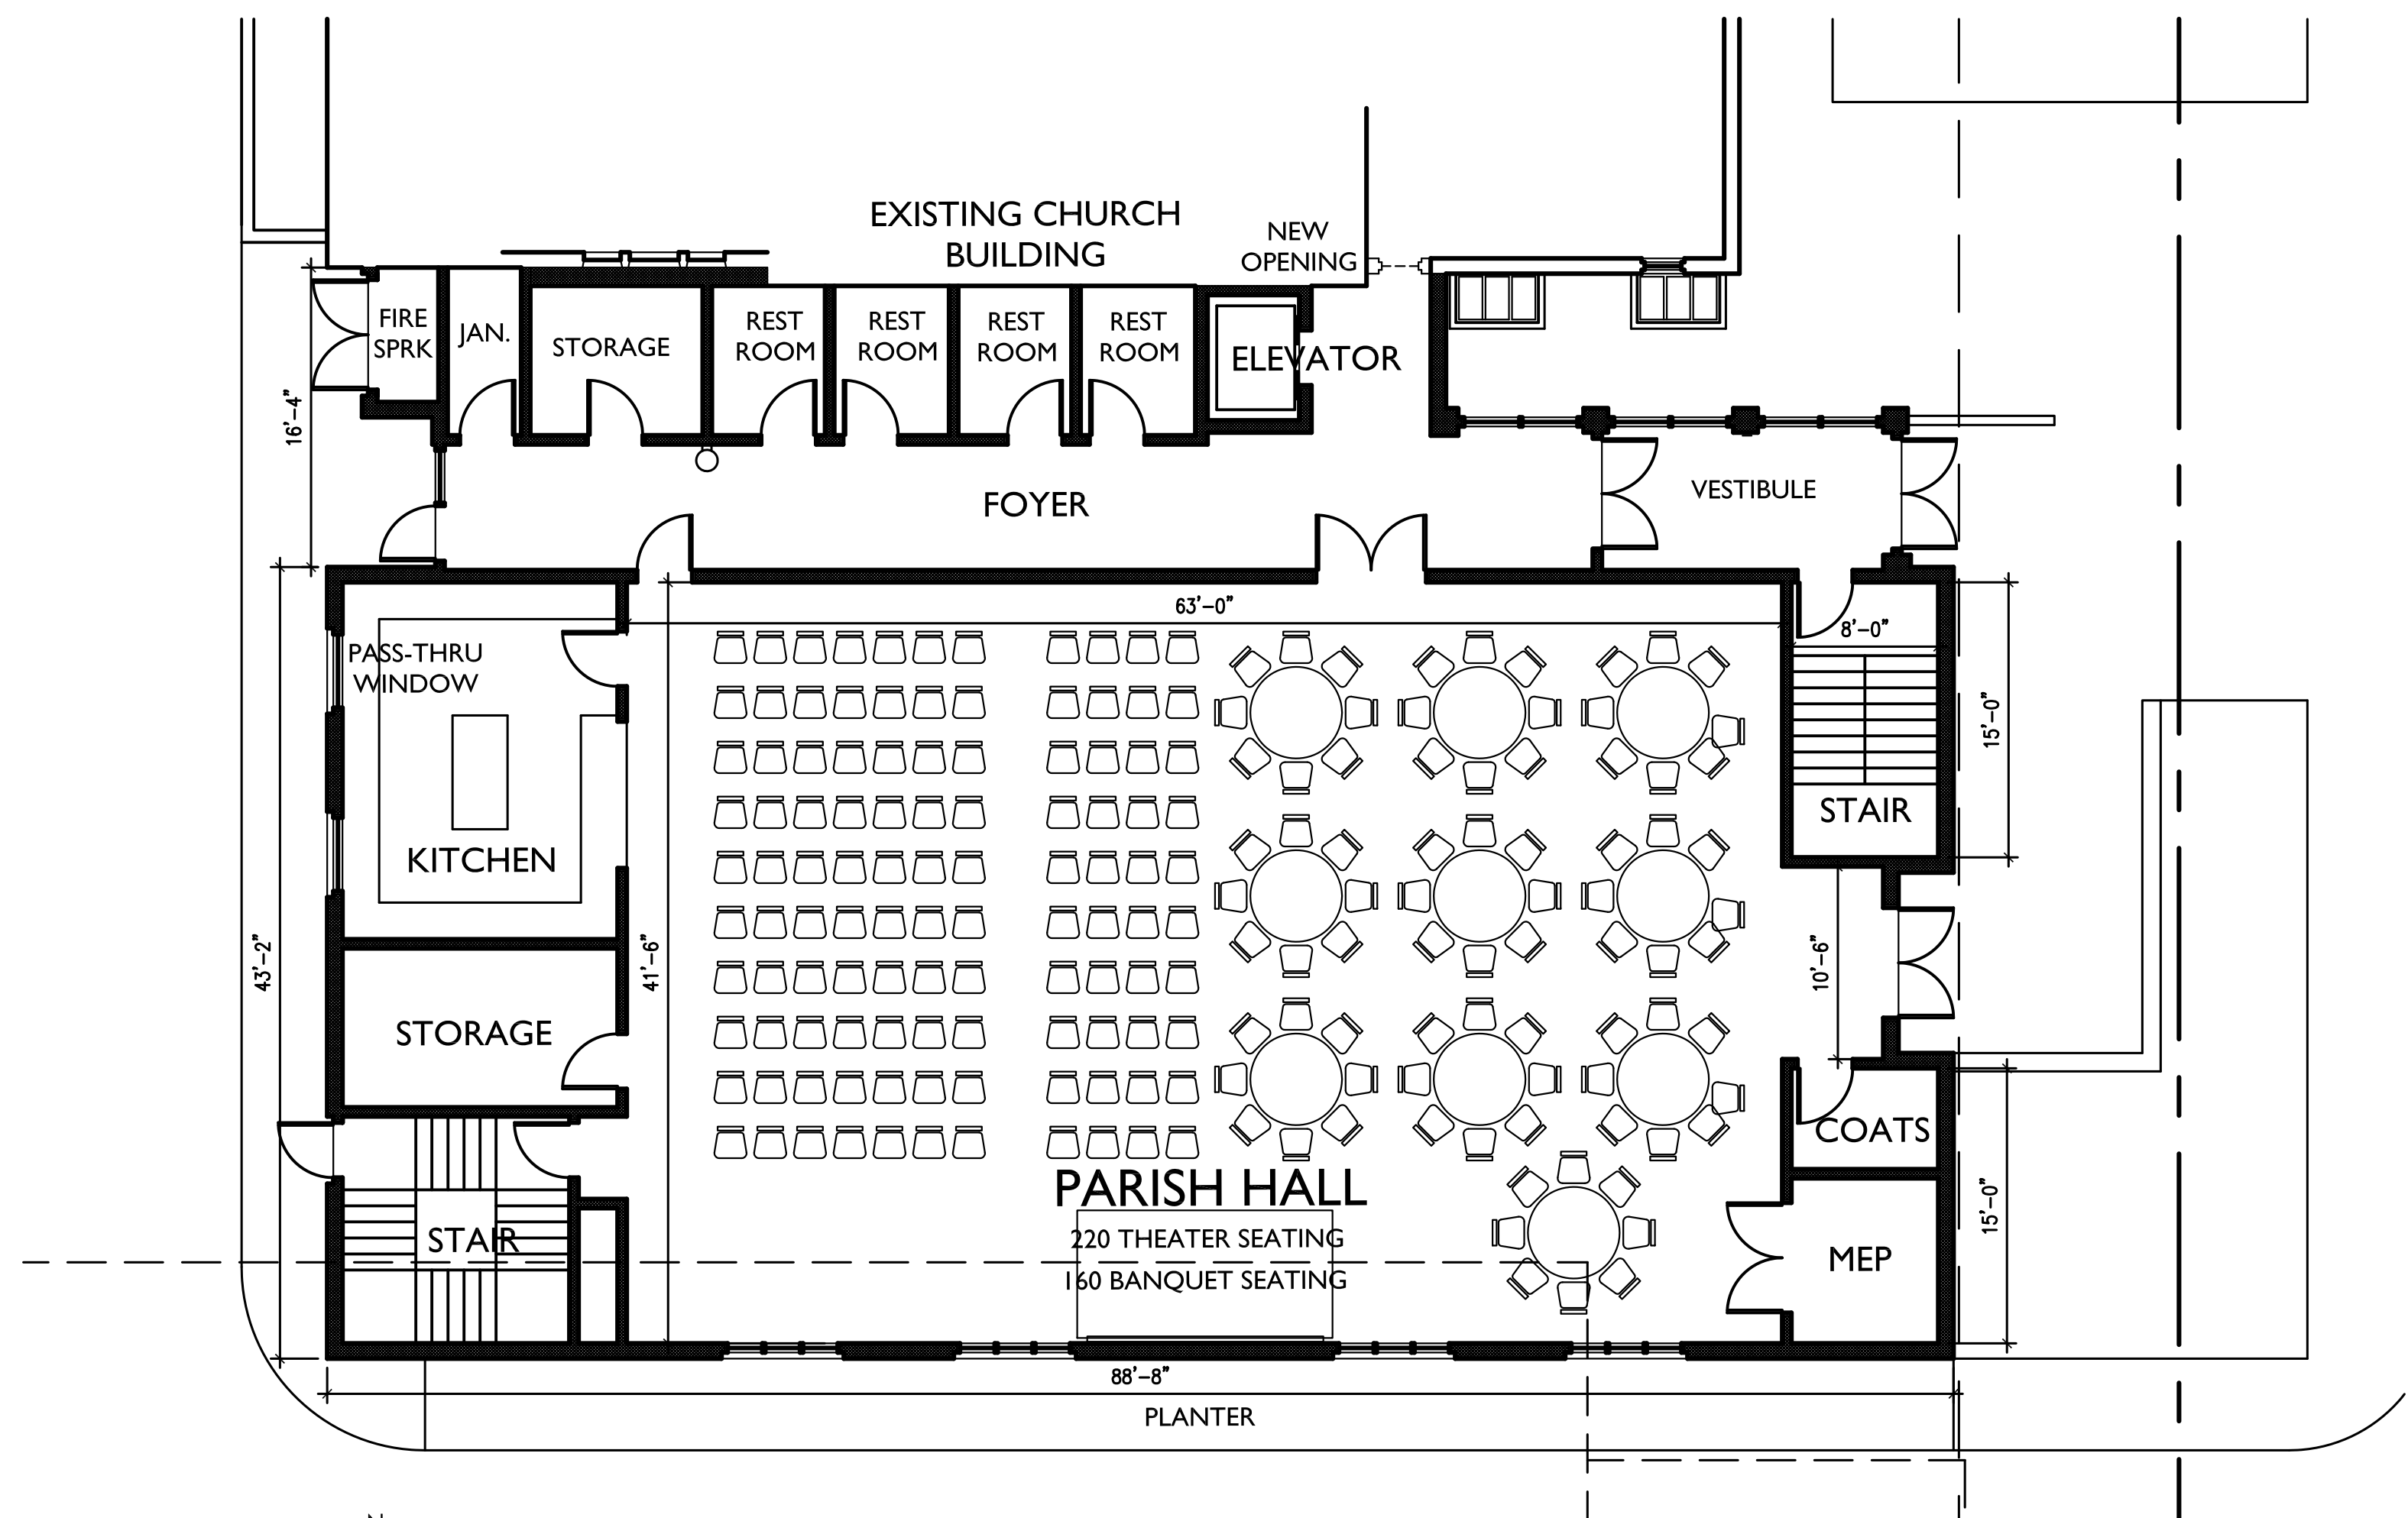


GROUND LEVEL PLAN 1/8"=1'-0" 4,860 SF


SQUARE FOOTAGES:
BASEMENT LEVEL - 2,400 SF
GROUND LEVEL - 4,860 SF
SECOND LEVEL - 3,950 SF
THIRD LEVEL - 2,600 SF
TOTAL - 13,810 SF

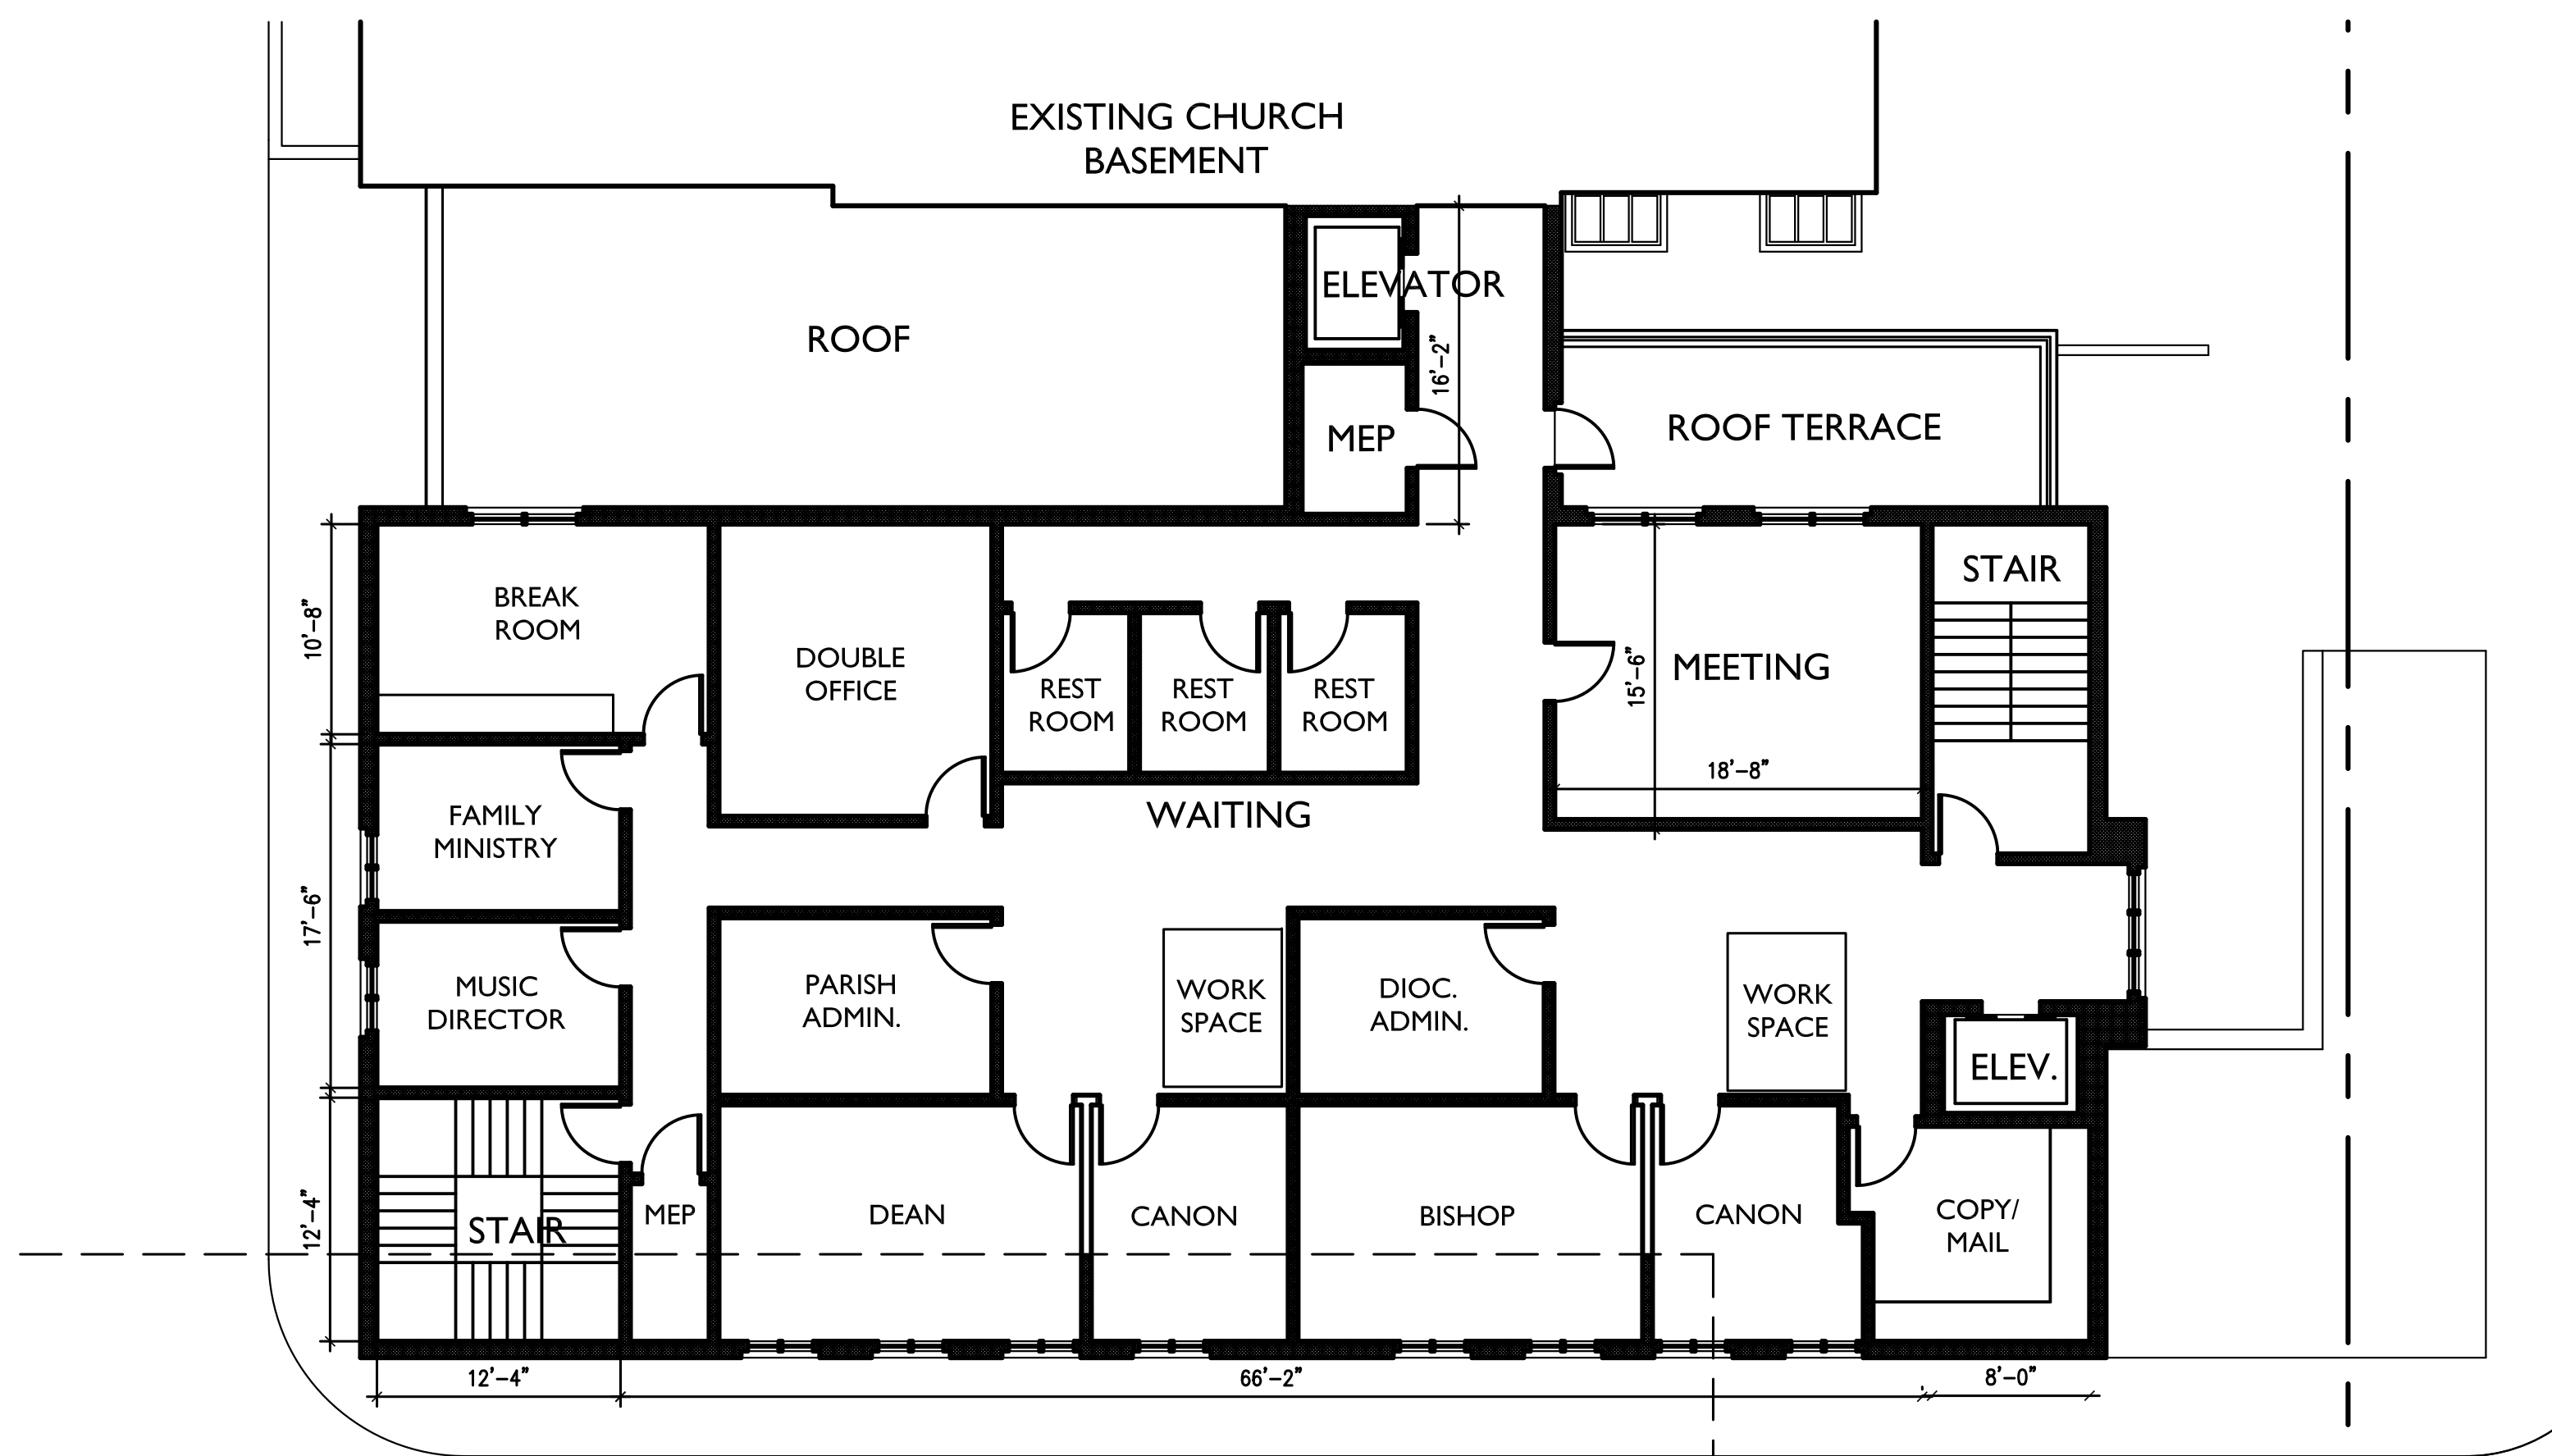


SECOND LEVEL PLAN 1/8"=1'-0" 3,950 SF

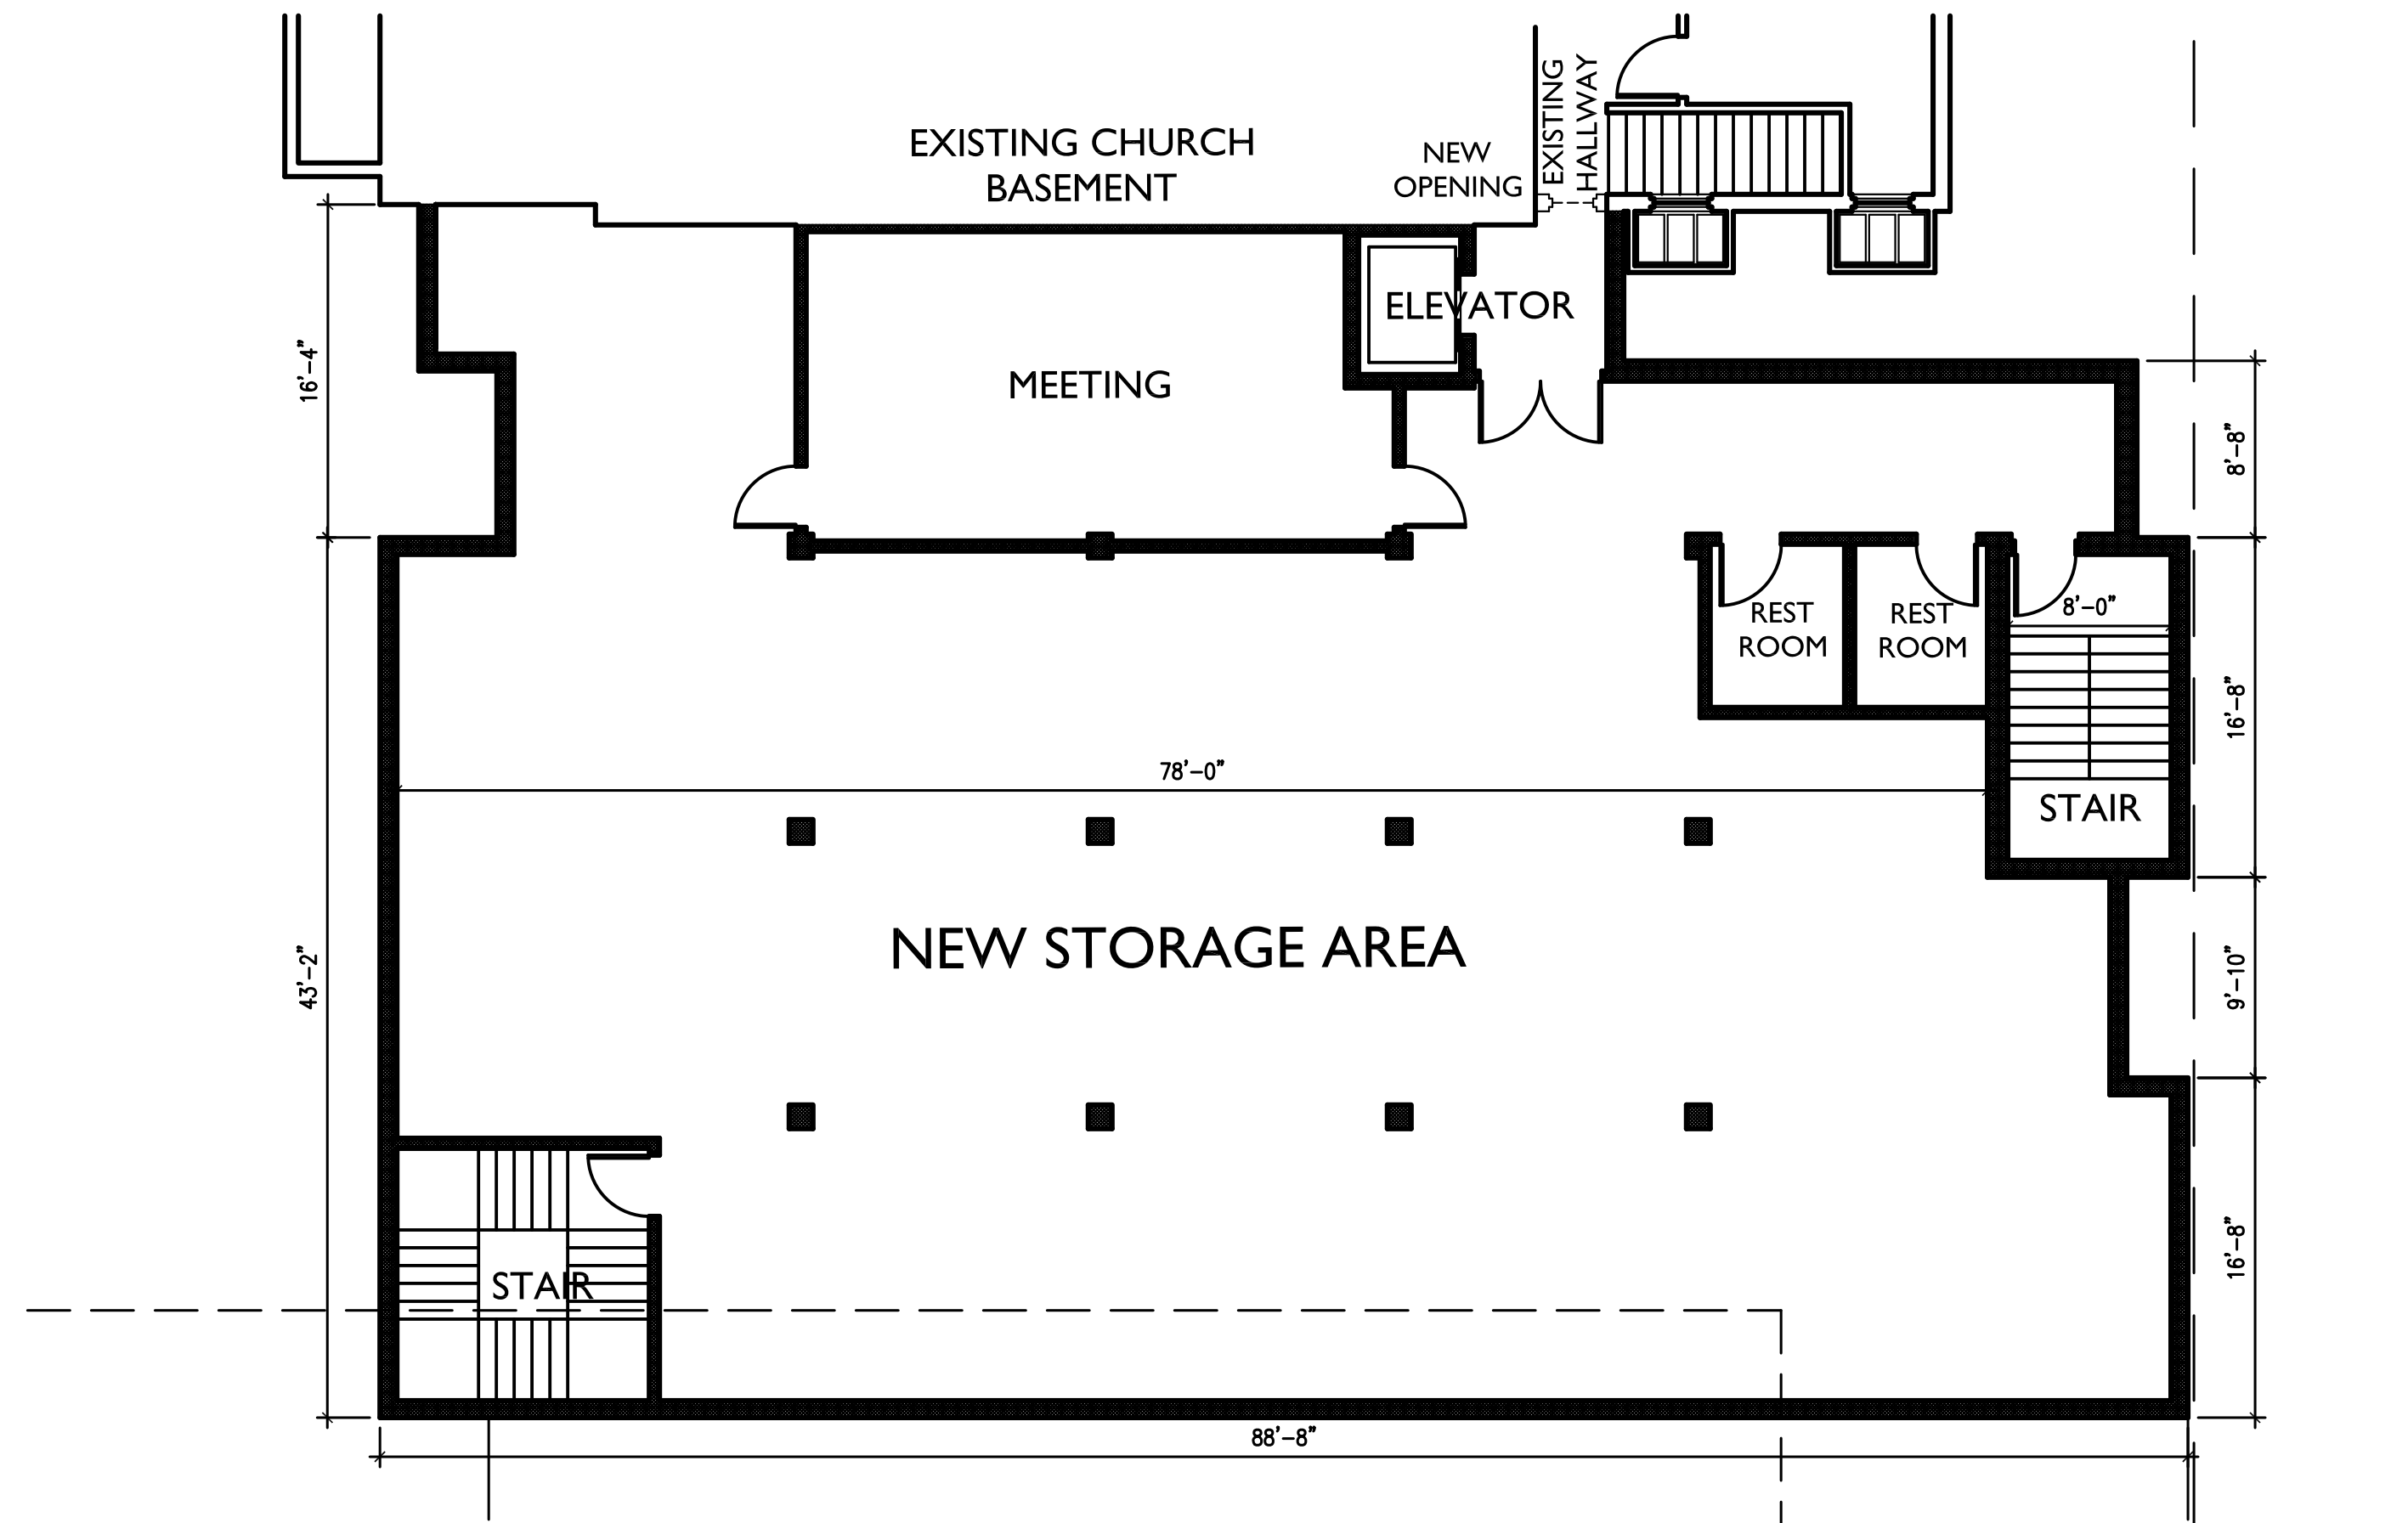

BASEMENT LEVEL PLAN 1/8"=1'-0" 2,300 SF

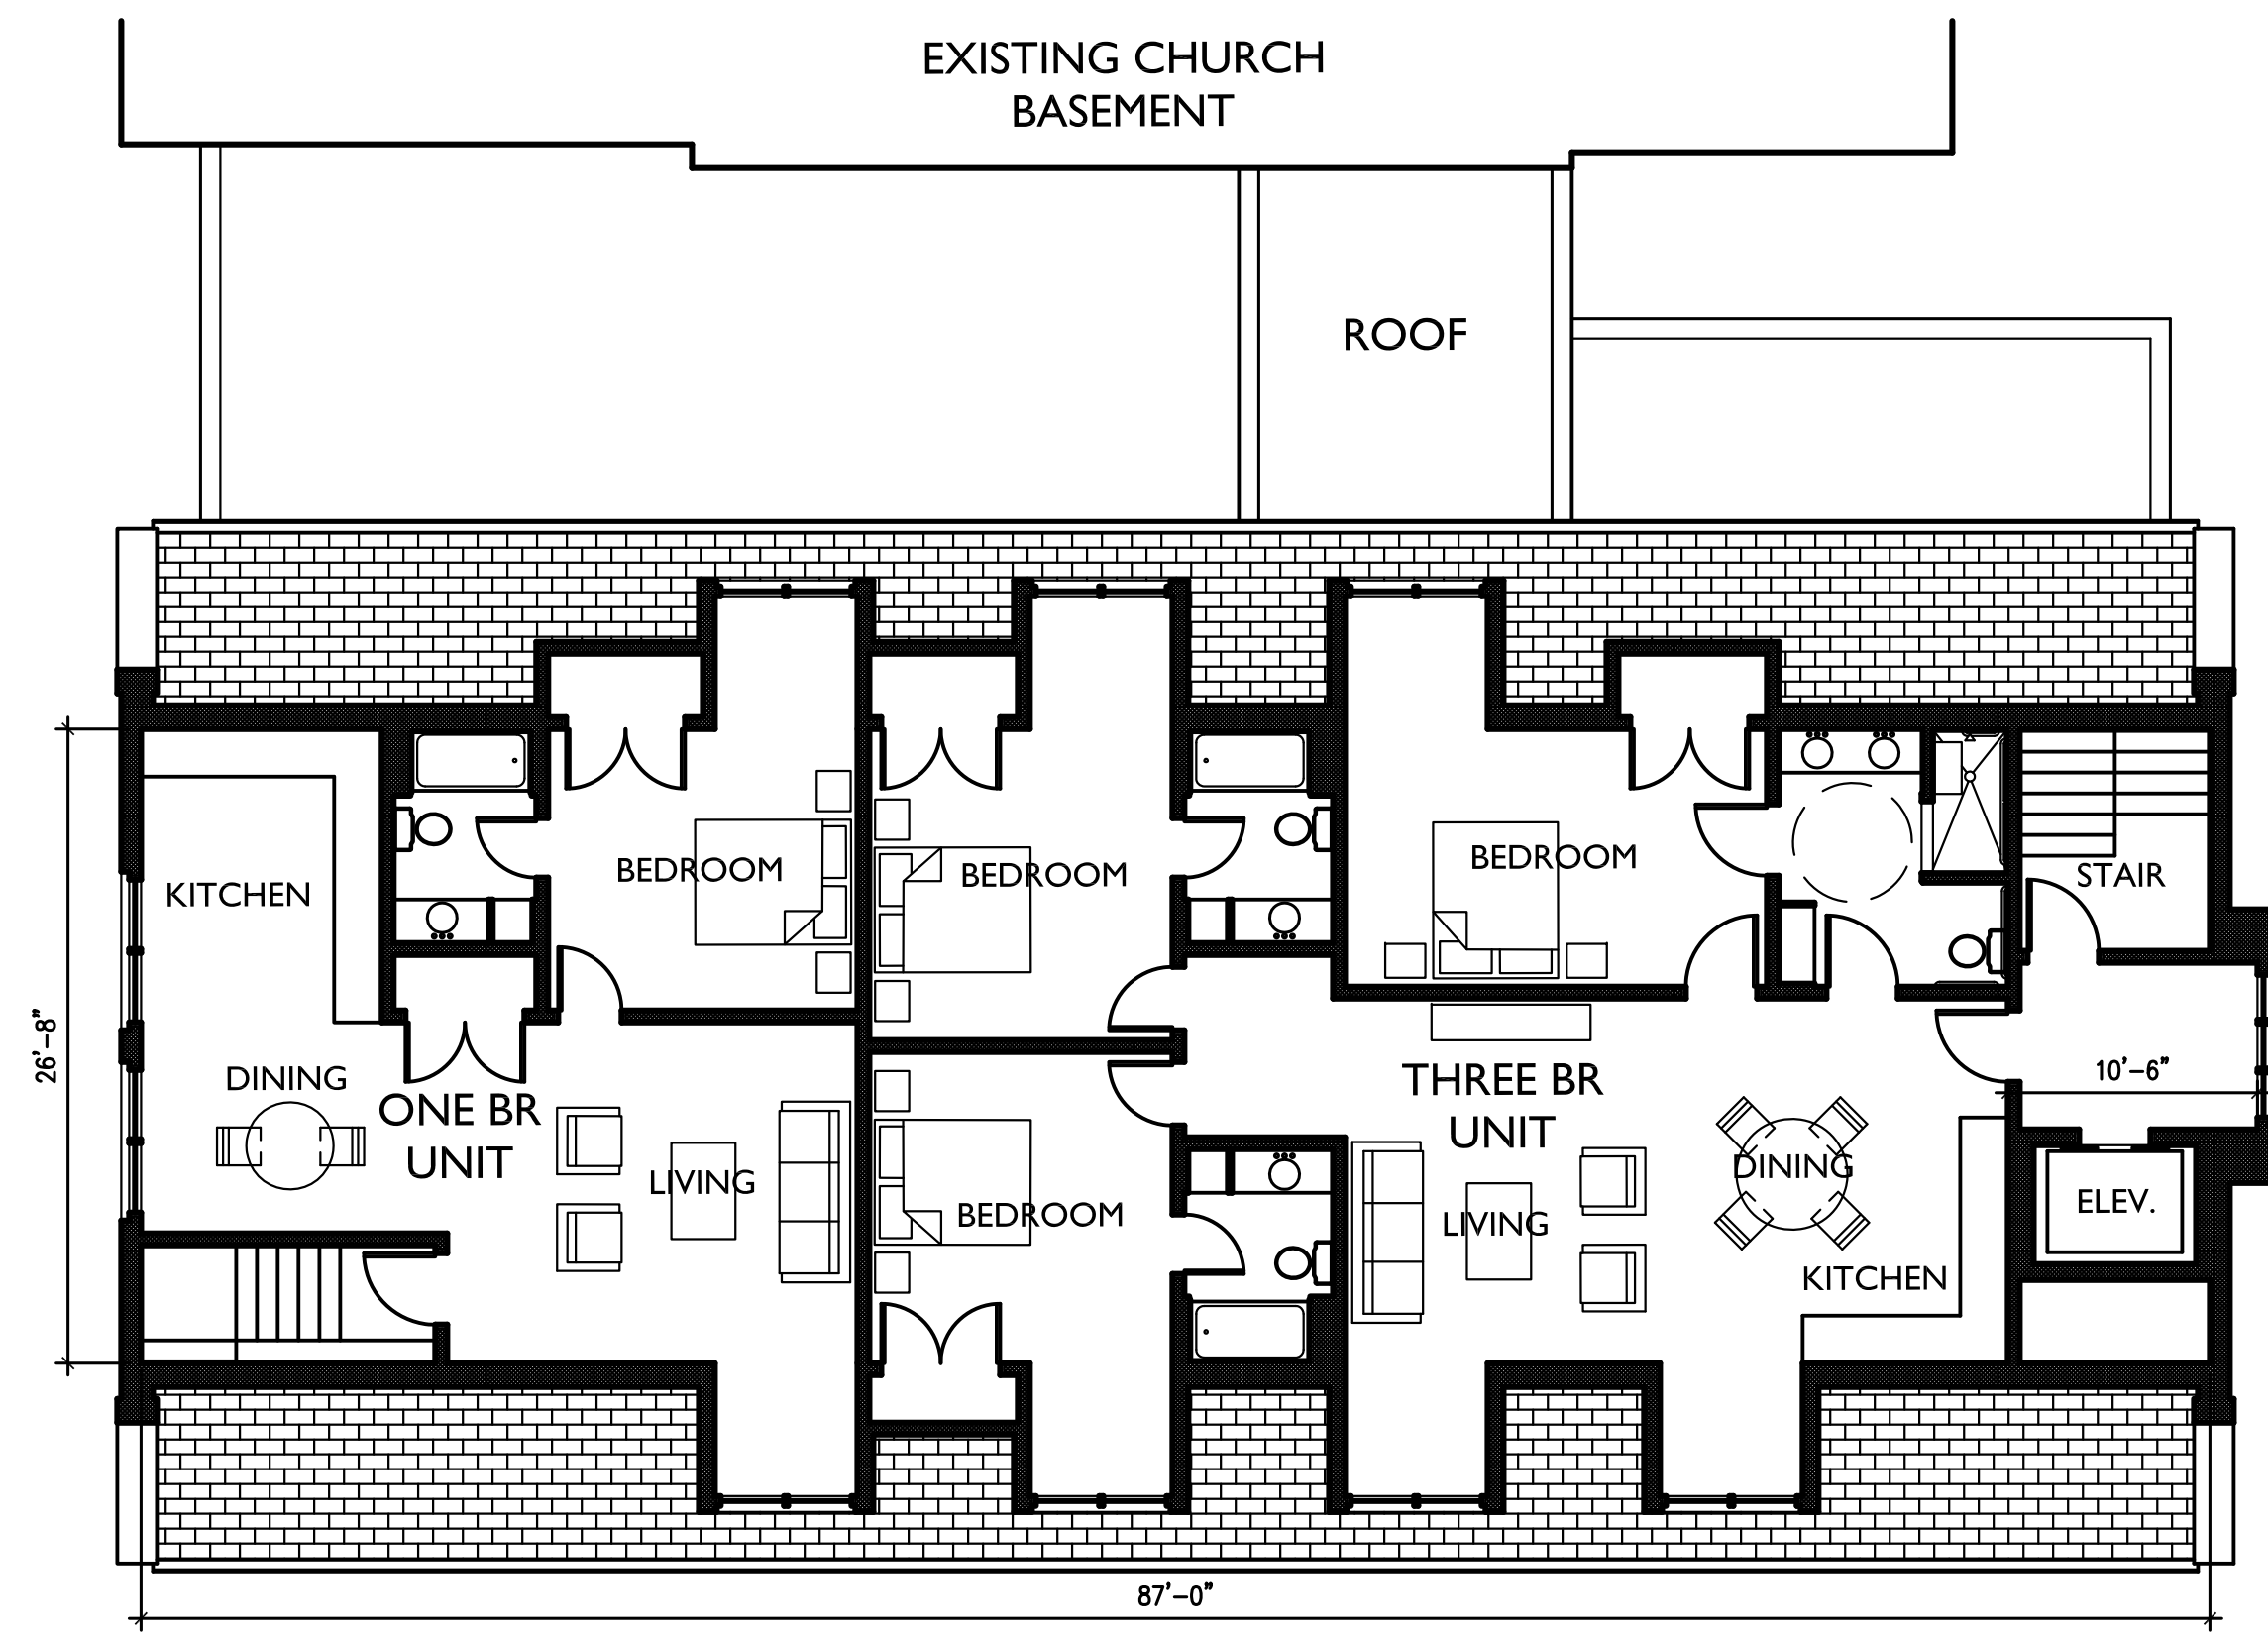

THIRD LEVEL PLAN - APARTMENTS OPTION 1/8"=1'-0" 2,600 SF

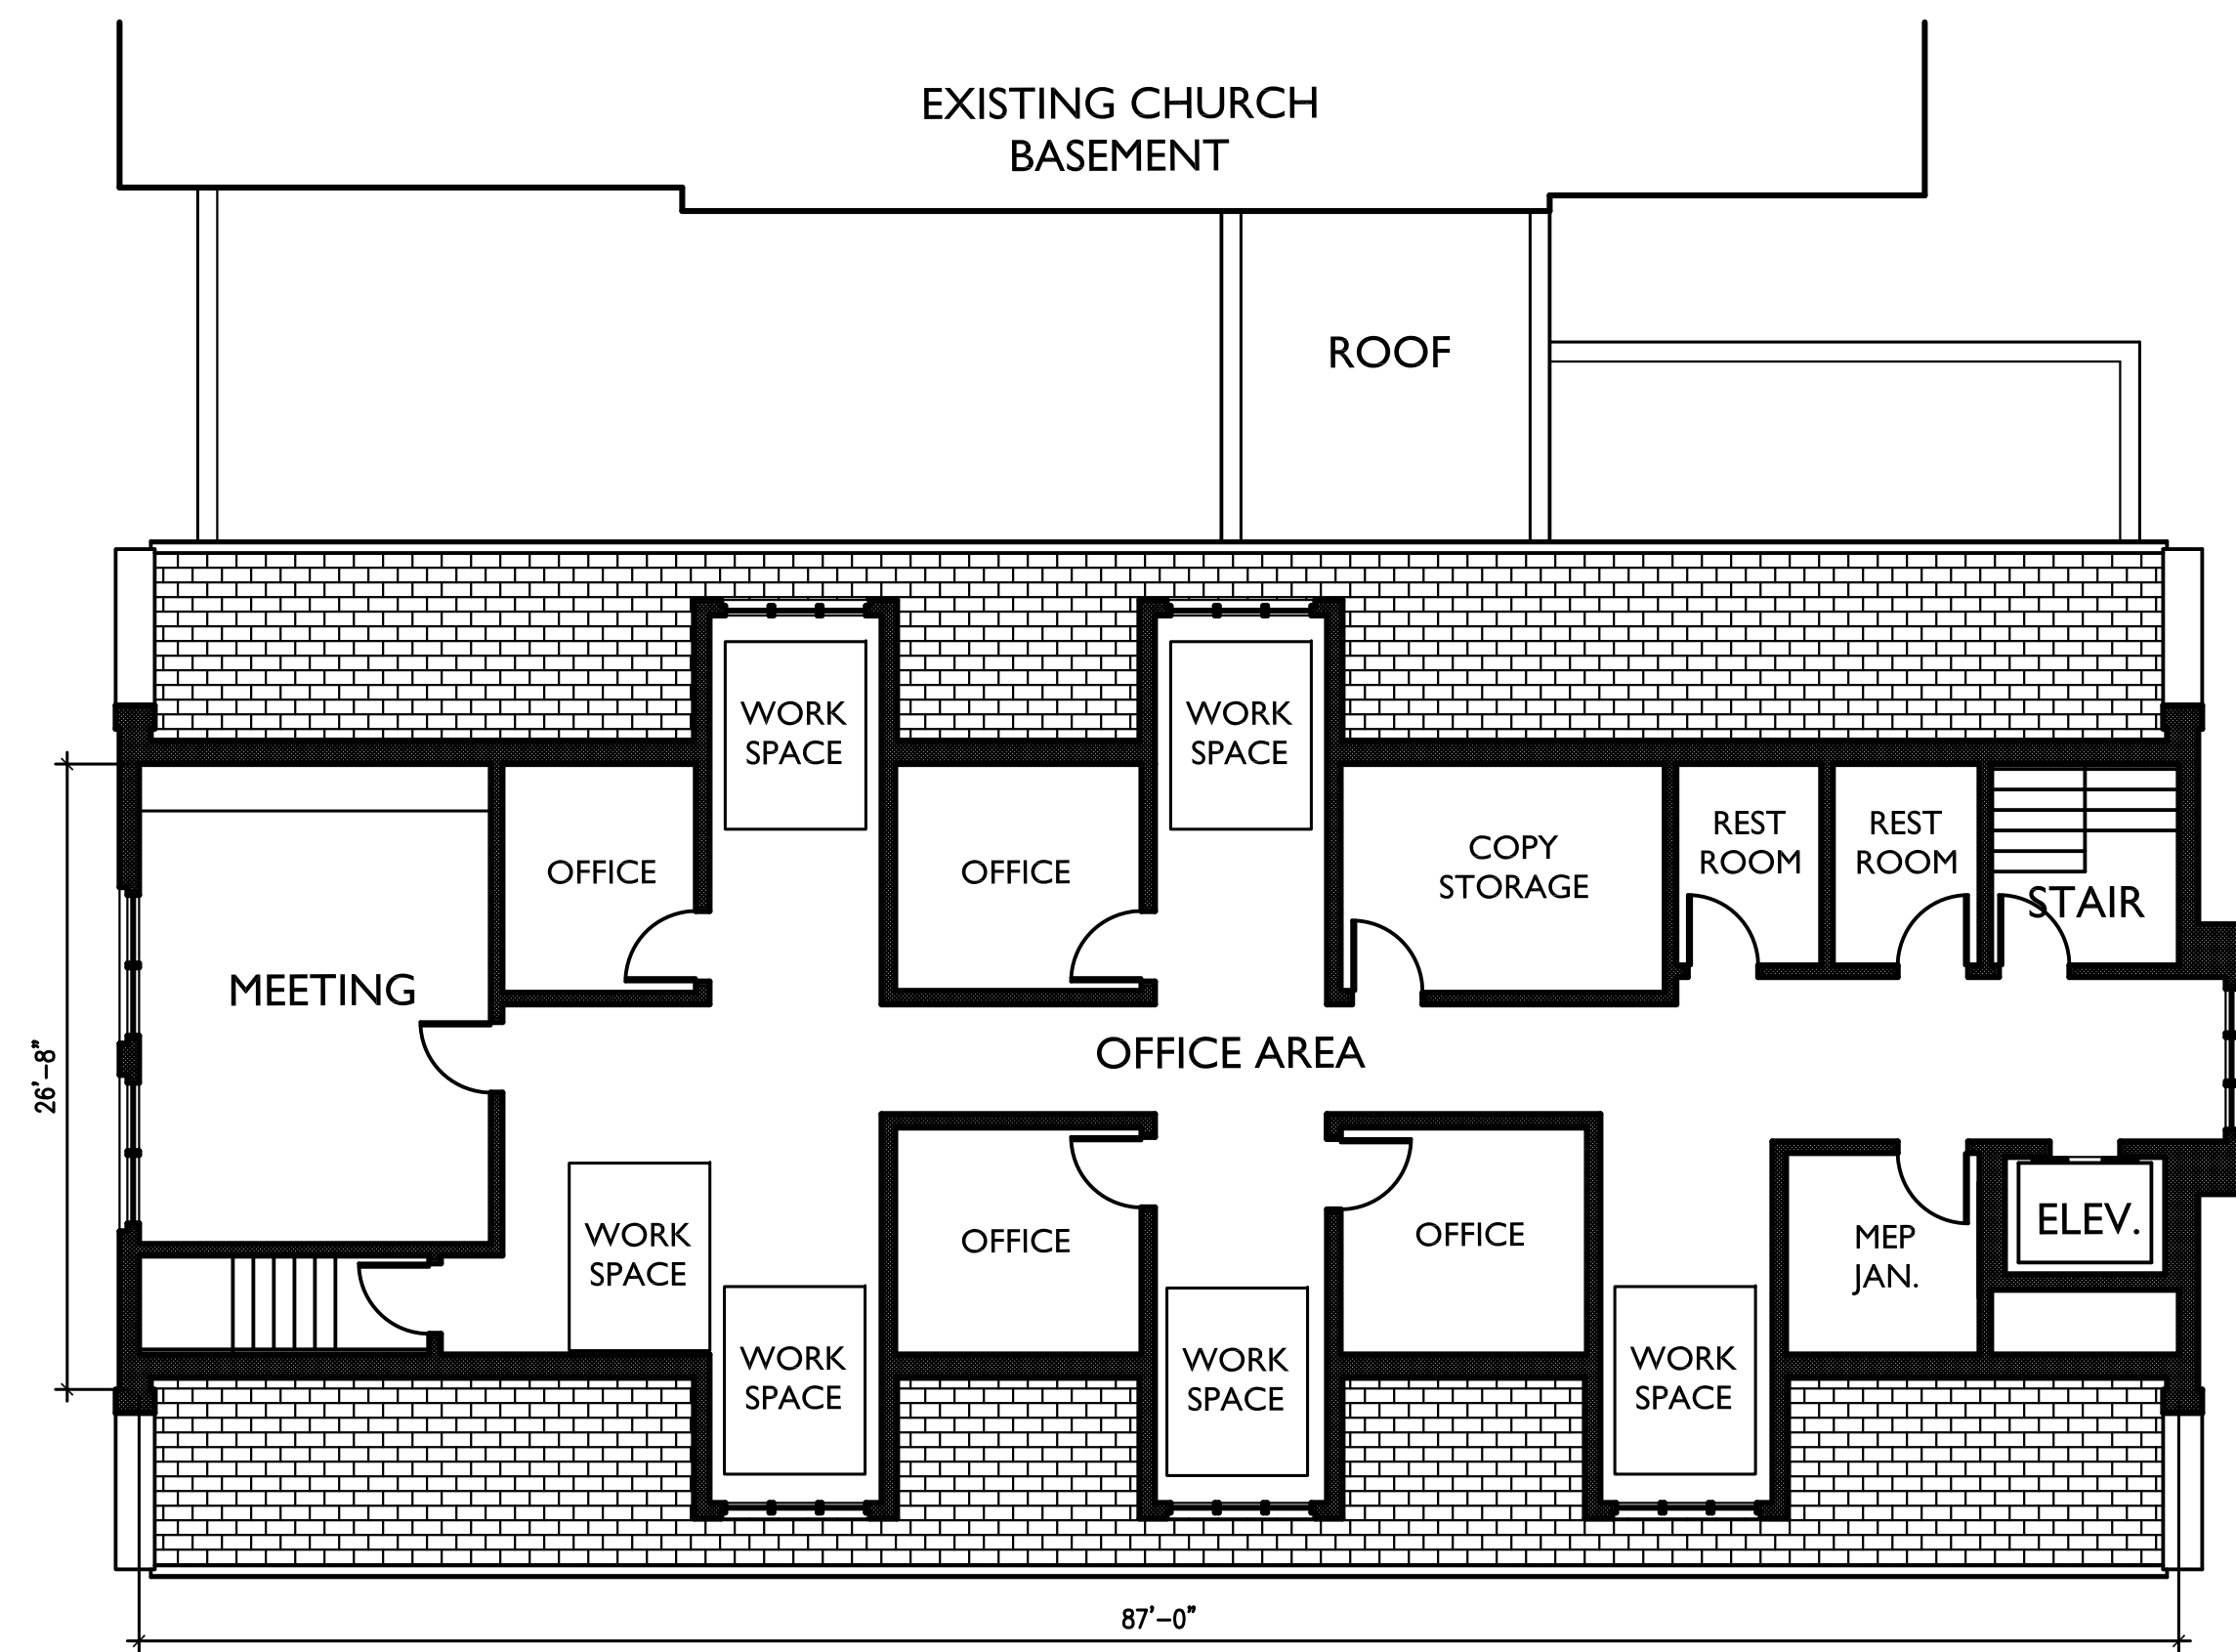

THIRD LEVEL PLAN - OFFICES OPTION 1/8"=1'-0" 2,600 SF



EAST ELEVATION CONCEPT 1/8"=1'-0"



SOUTH ELEVATION CONCEPT 1/8"=1'-0"